



ΥΠΟΜΝΗΜΑ
 ΔΕΞΑΜΕΝΕΣ ΝΕΡΟΥ

BLOCK A

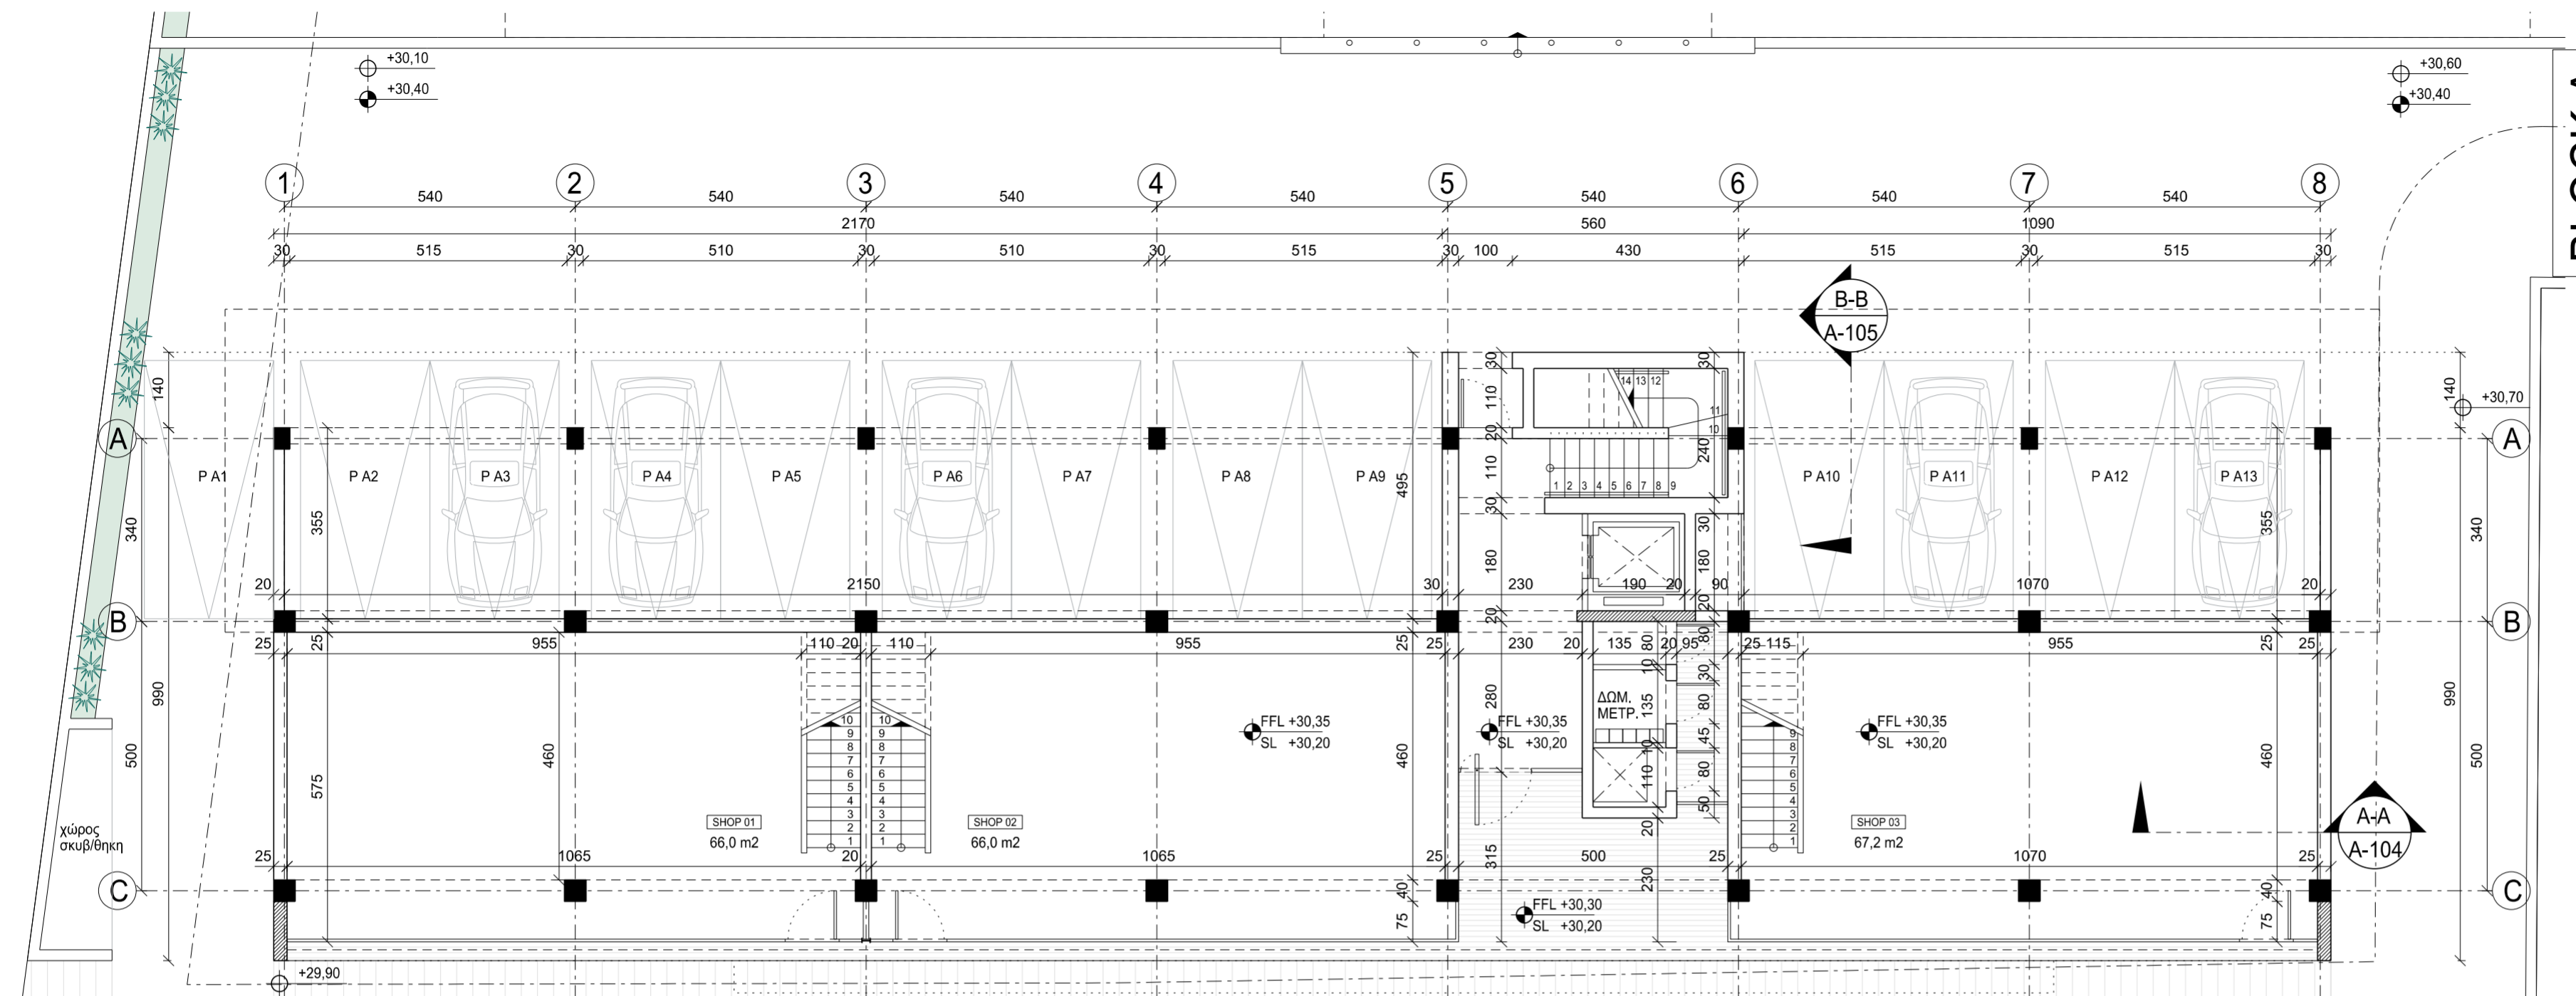

GROUND FLOOR PLAN

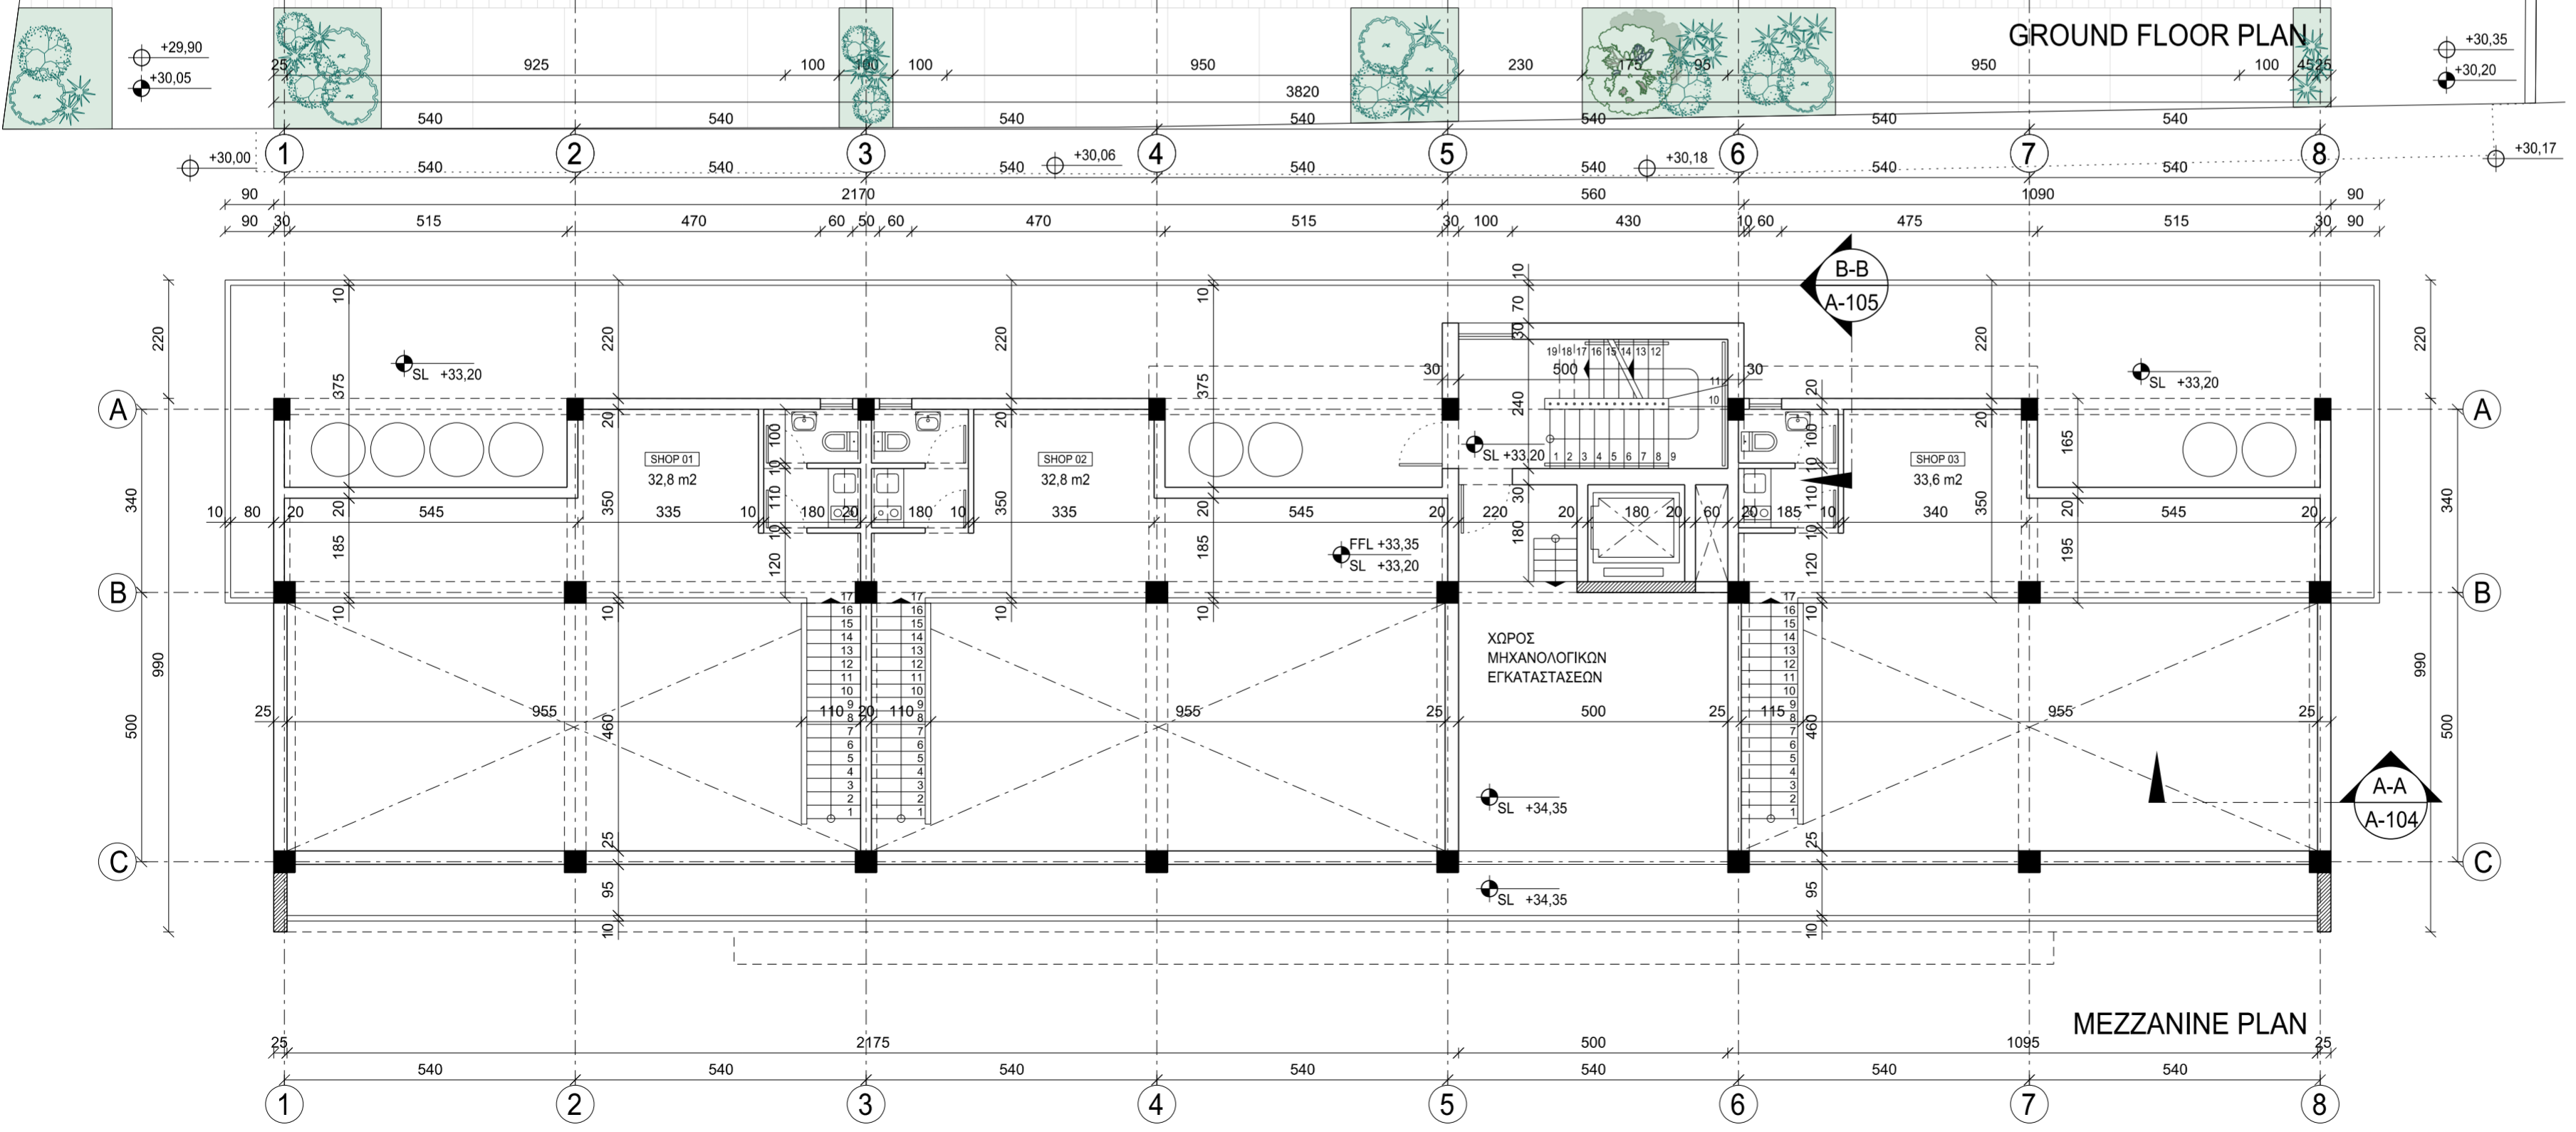

MEZZANINE PLAN

Y. Demetriou Associates Ltd
 architects|engineers

Office 202, Lazaros Centre, 9 Arch. Makarios III Av., 6017 Larnaca, Cyprus
 E: contact@demetriouarchitects.com.cy T: +357 24655188 F: +357 24655398

JOB TITLE
SHOPS | OFFICES | FLATS
 for Messrs YAKYMI LTD
 Larnaca

SHEET TITLE
BLOCK A
SHOPS & OFFICES
GROUND & MEZZANINE FLOOR PLAN

DATE	JUNE 2019	DR. BY	c.an
SCALE	1:100	CH. BY	Y.D
Pr.No.	2019/108	Dr.No.	A-101

...VA-101 shops gr.dgn 11/07/2019 10:44:22 \$PENTBLSS